



**PROPOSED ELEVATION (DARK LANE)**

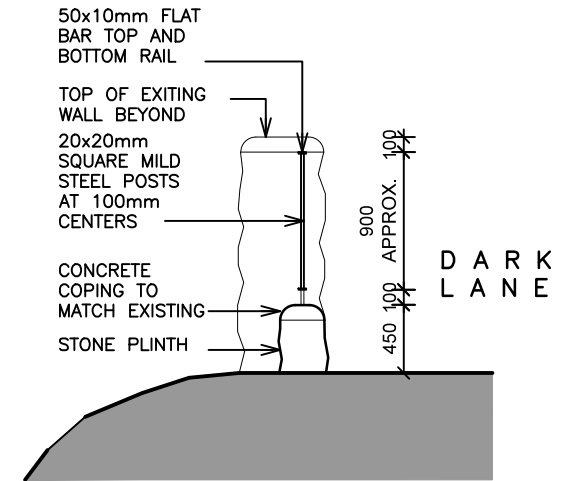


**PROPOSED SECTION**

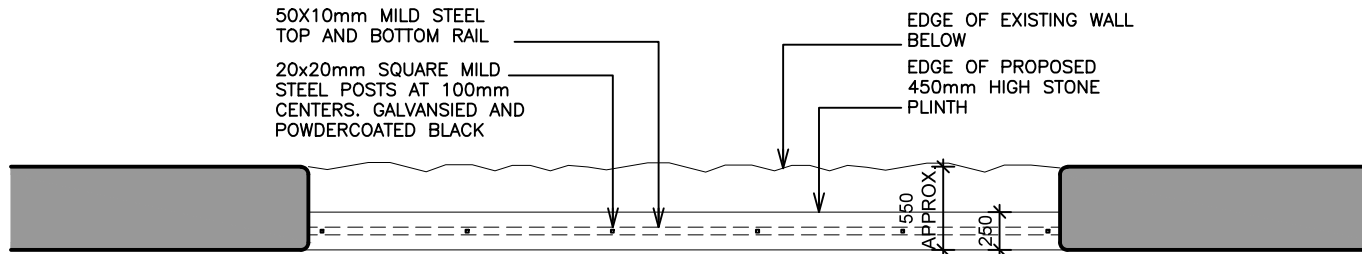


5100-6000mm APPROX  
TO ALLOW FOR EXISTING WALL TO BE MADE GOOD AT BOTH ENDS

D A R K L A N E

**PROPOSED PLAN**

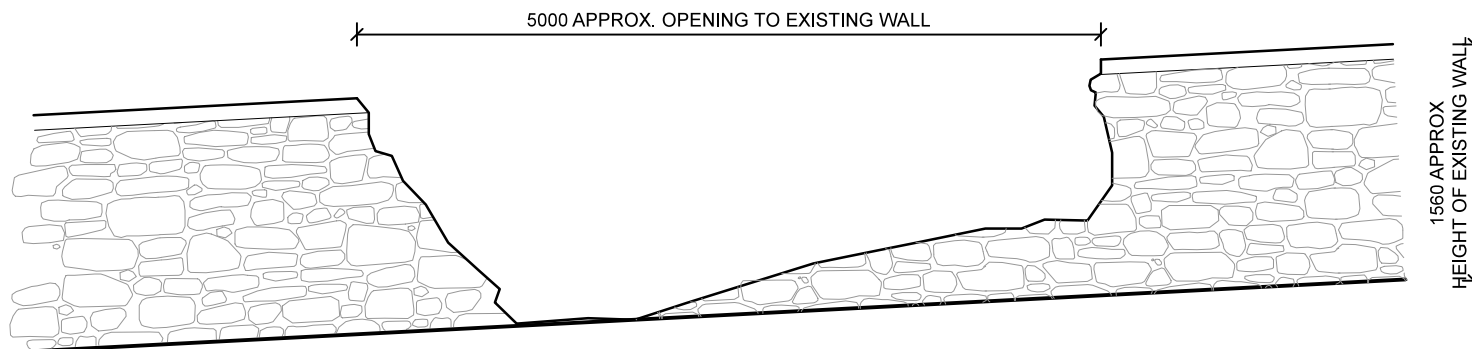

**EXISTING ELEVATION (DARK LANE)**
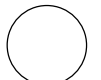
|  |                    |
|--|--------------------|
| <b>5 POINTS ARCHITECTURE</b><br>HAREFIELDS<br>JERICO ST<br>THORVERTON<br>EX5 5PA<br>07875684538<br>www.5pointsarchitecture.com |                    |
| PROJECT:<br>DARK LANE WALL<br>QUARRY CAR PARK<br>THORVERTON<br>EX5 5NQ   |                    |
| STAGE:<br>PLANNING   |                    |
| DRAWING TITLE:<br>PROPOSED REINSTATEMENT   |                    |
|   | SCALE:<br>1: 50@A3 |
|  | DATE:<br>JUNE 2019 |
| <b>A02</b>   |                    |